


SINGAPORE ROAD


BROWNLOW ROAD

WALSINGHAM ROAD

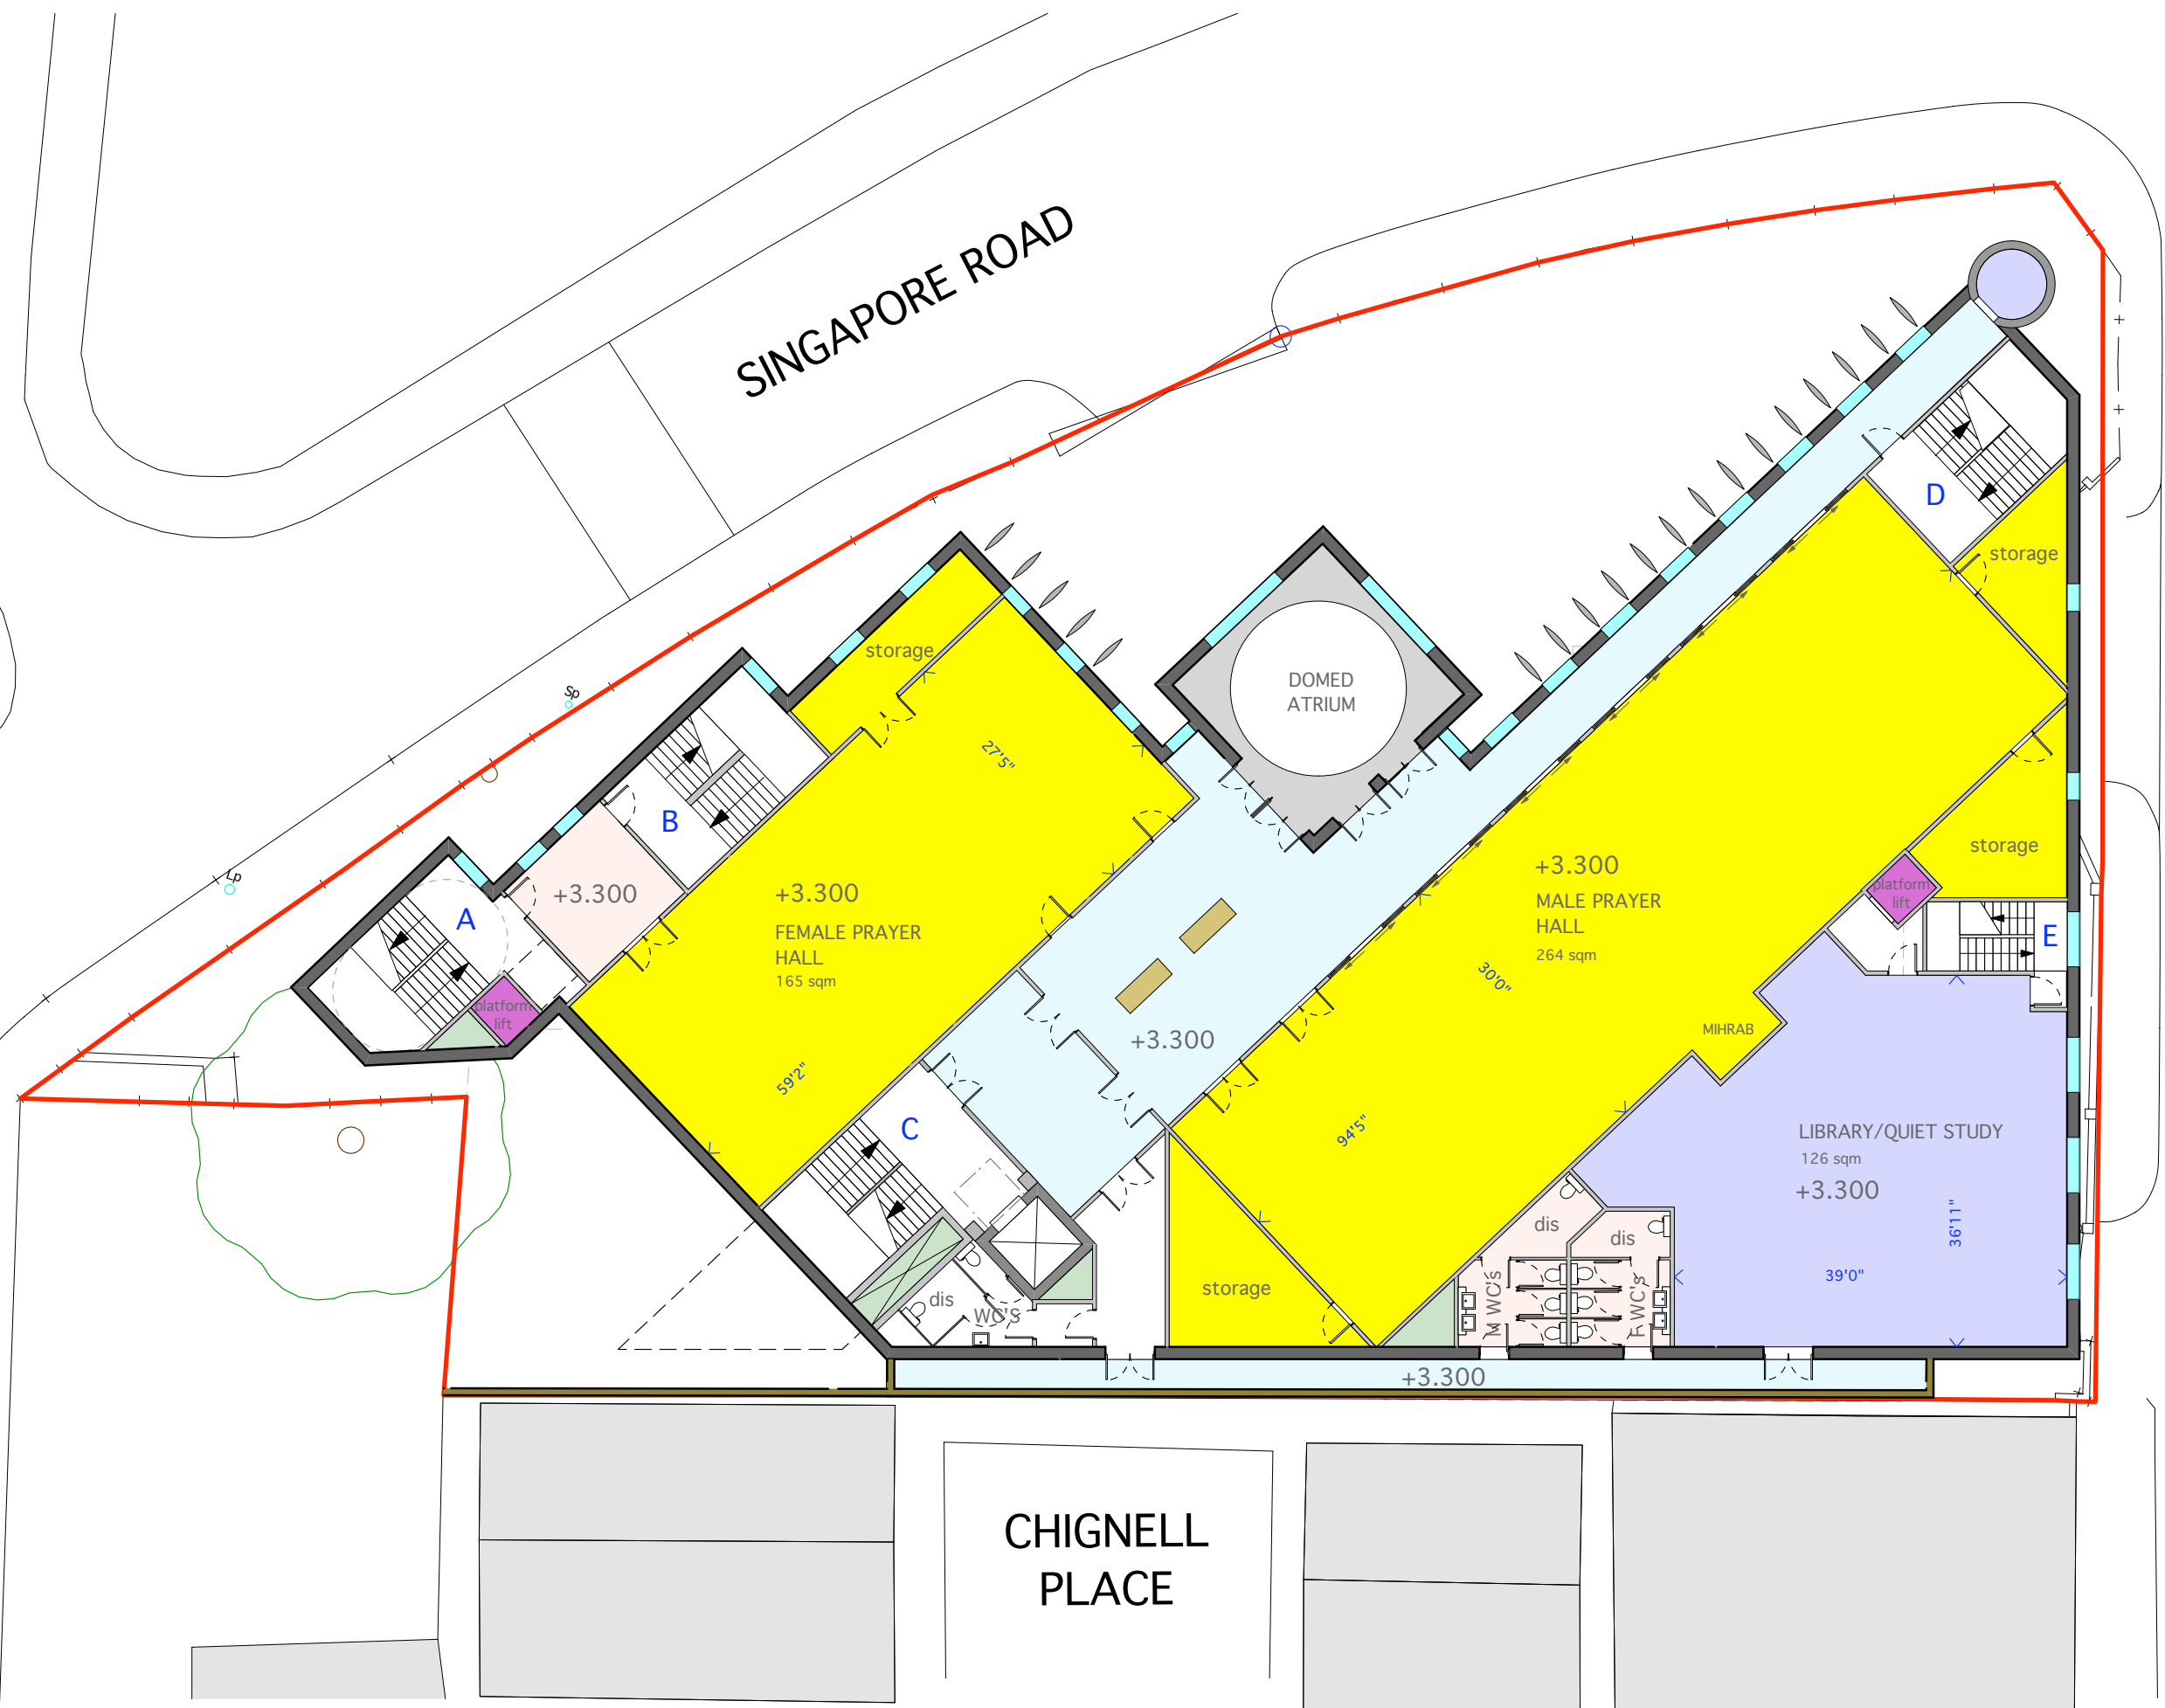

CHIGNELL PLACE

PAD

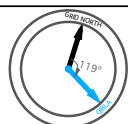

Islamic Centre and Mosque
West Ealing London W13 0SQ

SCHEME DESIGN

FIRST FLOOR PLAN

SCALE 1:200

5009/A1/11