


WALSINGHAM ROAD

SINGAPORE ROAD


BROWNLOW ROAD

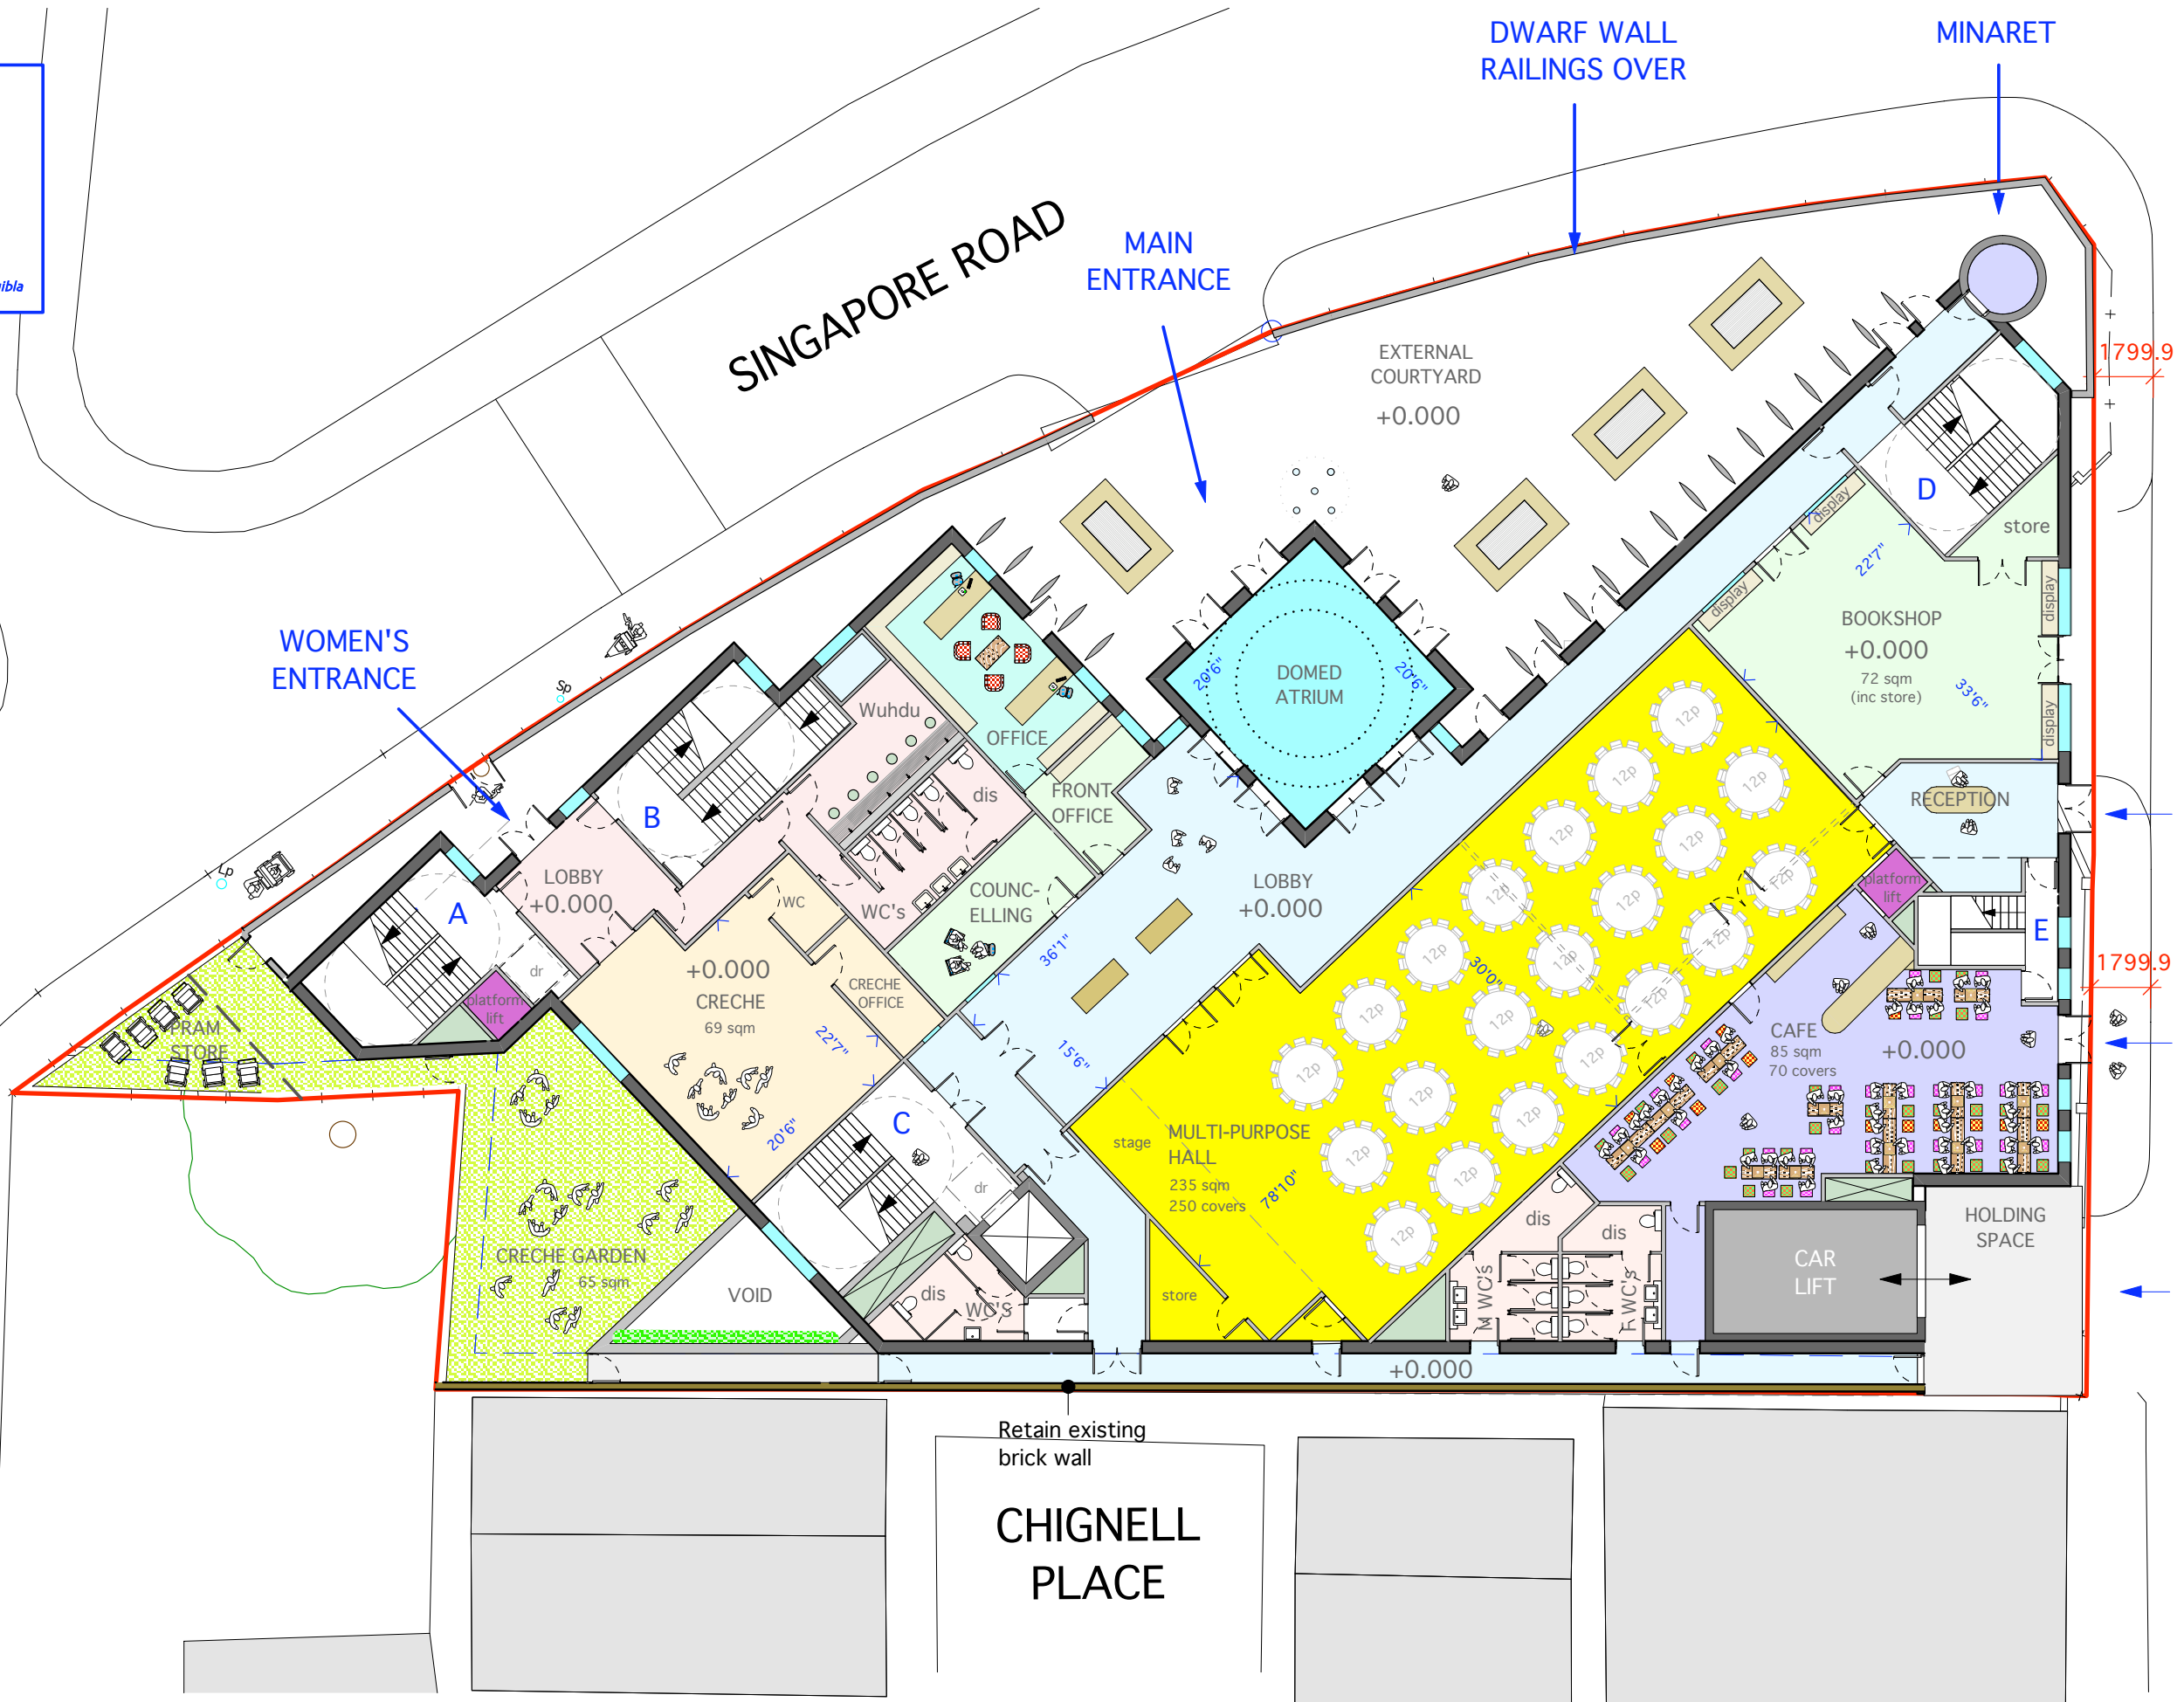

Retain existing brick wall

CHIGNELL PLACE

PAD

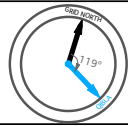

Islamic Centre and Mosque  
West Ealing London W13 0SQ

SCHEME DESIGN

GROUND FLOOR PLAN

SCALE 1:200

5009/A1/11