


SINGAPORE ROAD

BROWNLOW ROAD

WALSINGHAM ROAD

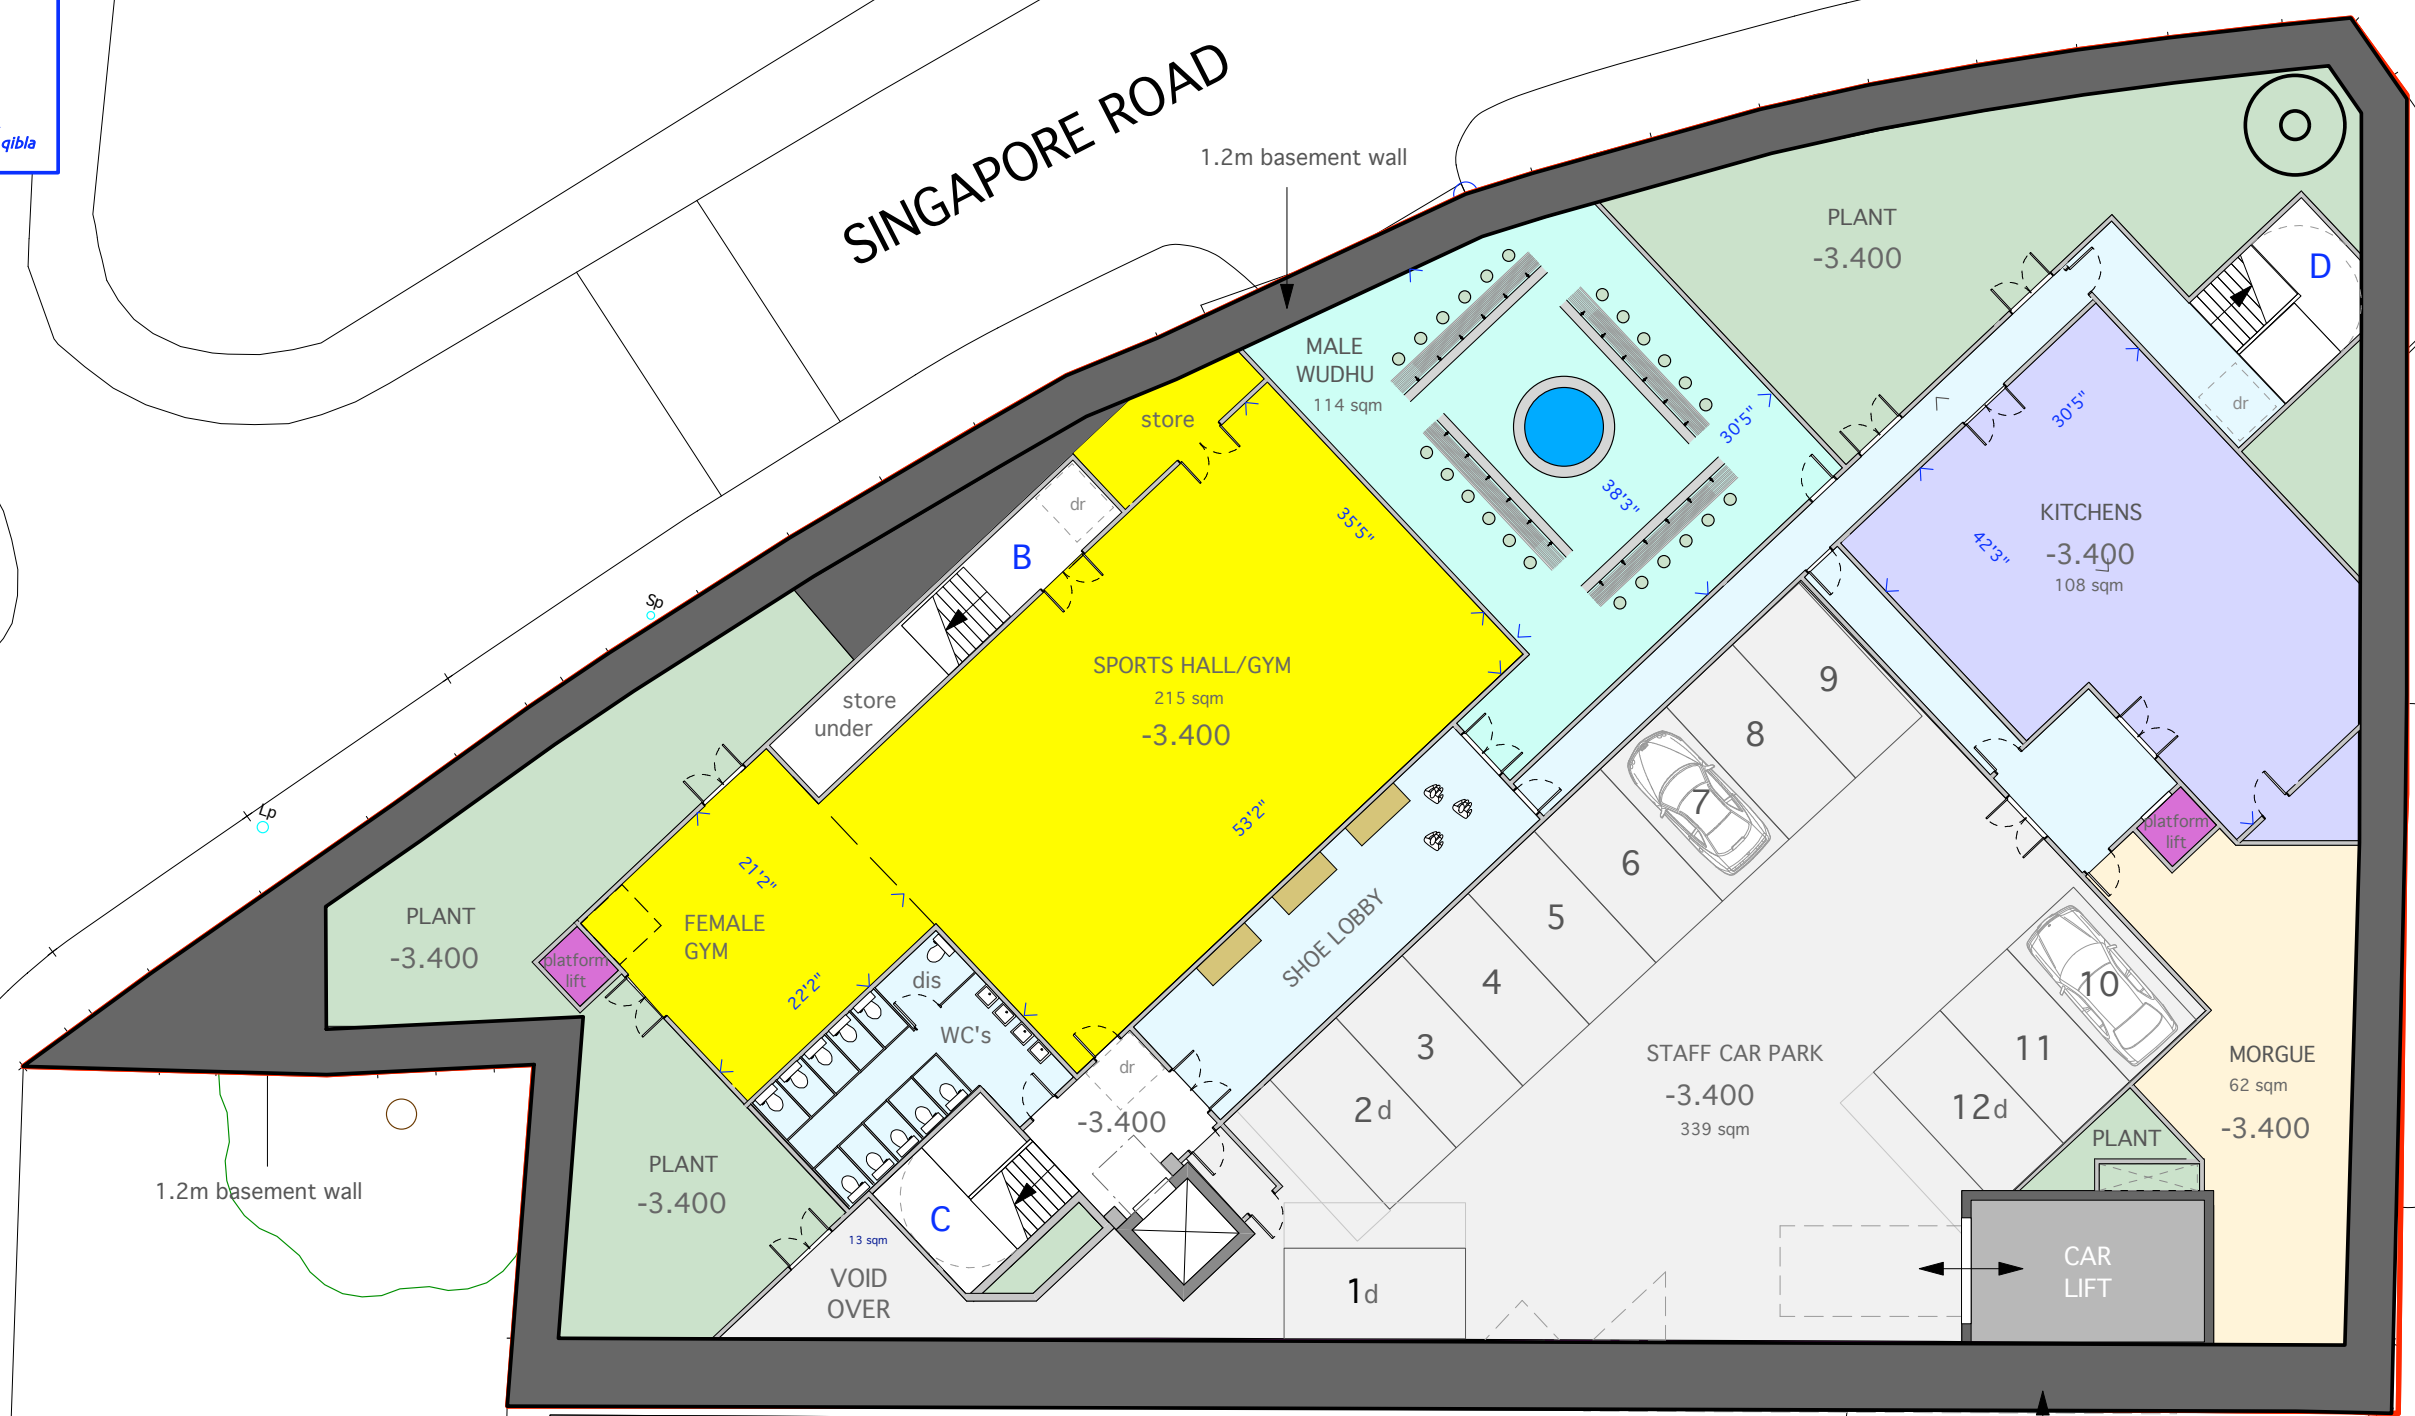

CHIGNELL PLACE

